



THIS DRAWING SHOULD BE READ IN CONJUNCTION WITH ANY OTHER DOCUMENTS REFERRED TO IN THE DRAWING. THE BUILDER SHOULD CHECK ALL LEVELS AND SITE DIMENSIONS BEFORE WORK STARTS AND NOTIFY SCANDIA IF ANY DISCREPANCY IS FOUND. IF IN DOUBT PLEASE ASK

© COPYRIGHT IN THIS DRAWING AND WORK EXECUTED IS AND REMAINS THE PROPERTY OF SCANDIA-HUS LIMITED AND/OR ITS SUBSIDIARIES. NO PART OF THIS DRAWING OR THE PROVISIONS OF THIS CONTRACT MAY BE REPRODUCED OR TRANSMITTED IN ANY FORM OR BY ANY MEANS, ELECTRONIC OR MECHANICAL, INCLUDING PHOTOCOPYING, RECORDING, OR BY ANY INFORMATION STORAGE AND RETRIEVAL SYSTEM, WITHOUT THE WRITTEN PERMISSION OF SCANDIA-HUS LIMITED. ANY REPRODUCTION SHOULD BE OBTAINED FROM SCANDIA-HUS LIMITED & SUCH REPRODUCTIONS SHOULD INCLUDE THIS & THE FOREGOING STATEMENT.

REV	DESCRIPTION	DATE	DRN	C
A	MOOS	11/4/13	SW	
B	MOOS/ CHANGING ROOMS	23/4/13	SW	
C	BAR/CORRIDOR MOOS	3/6/13	SW	

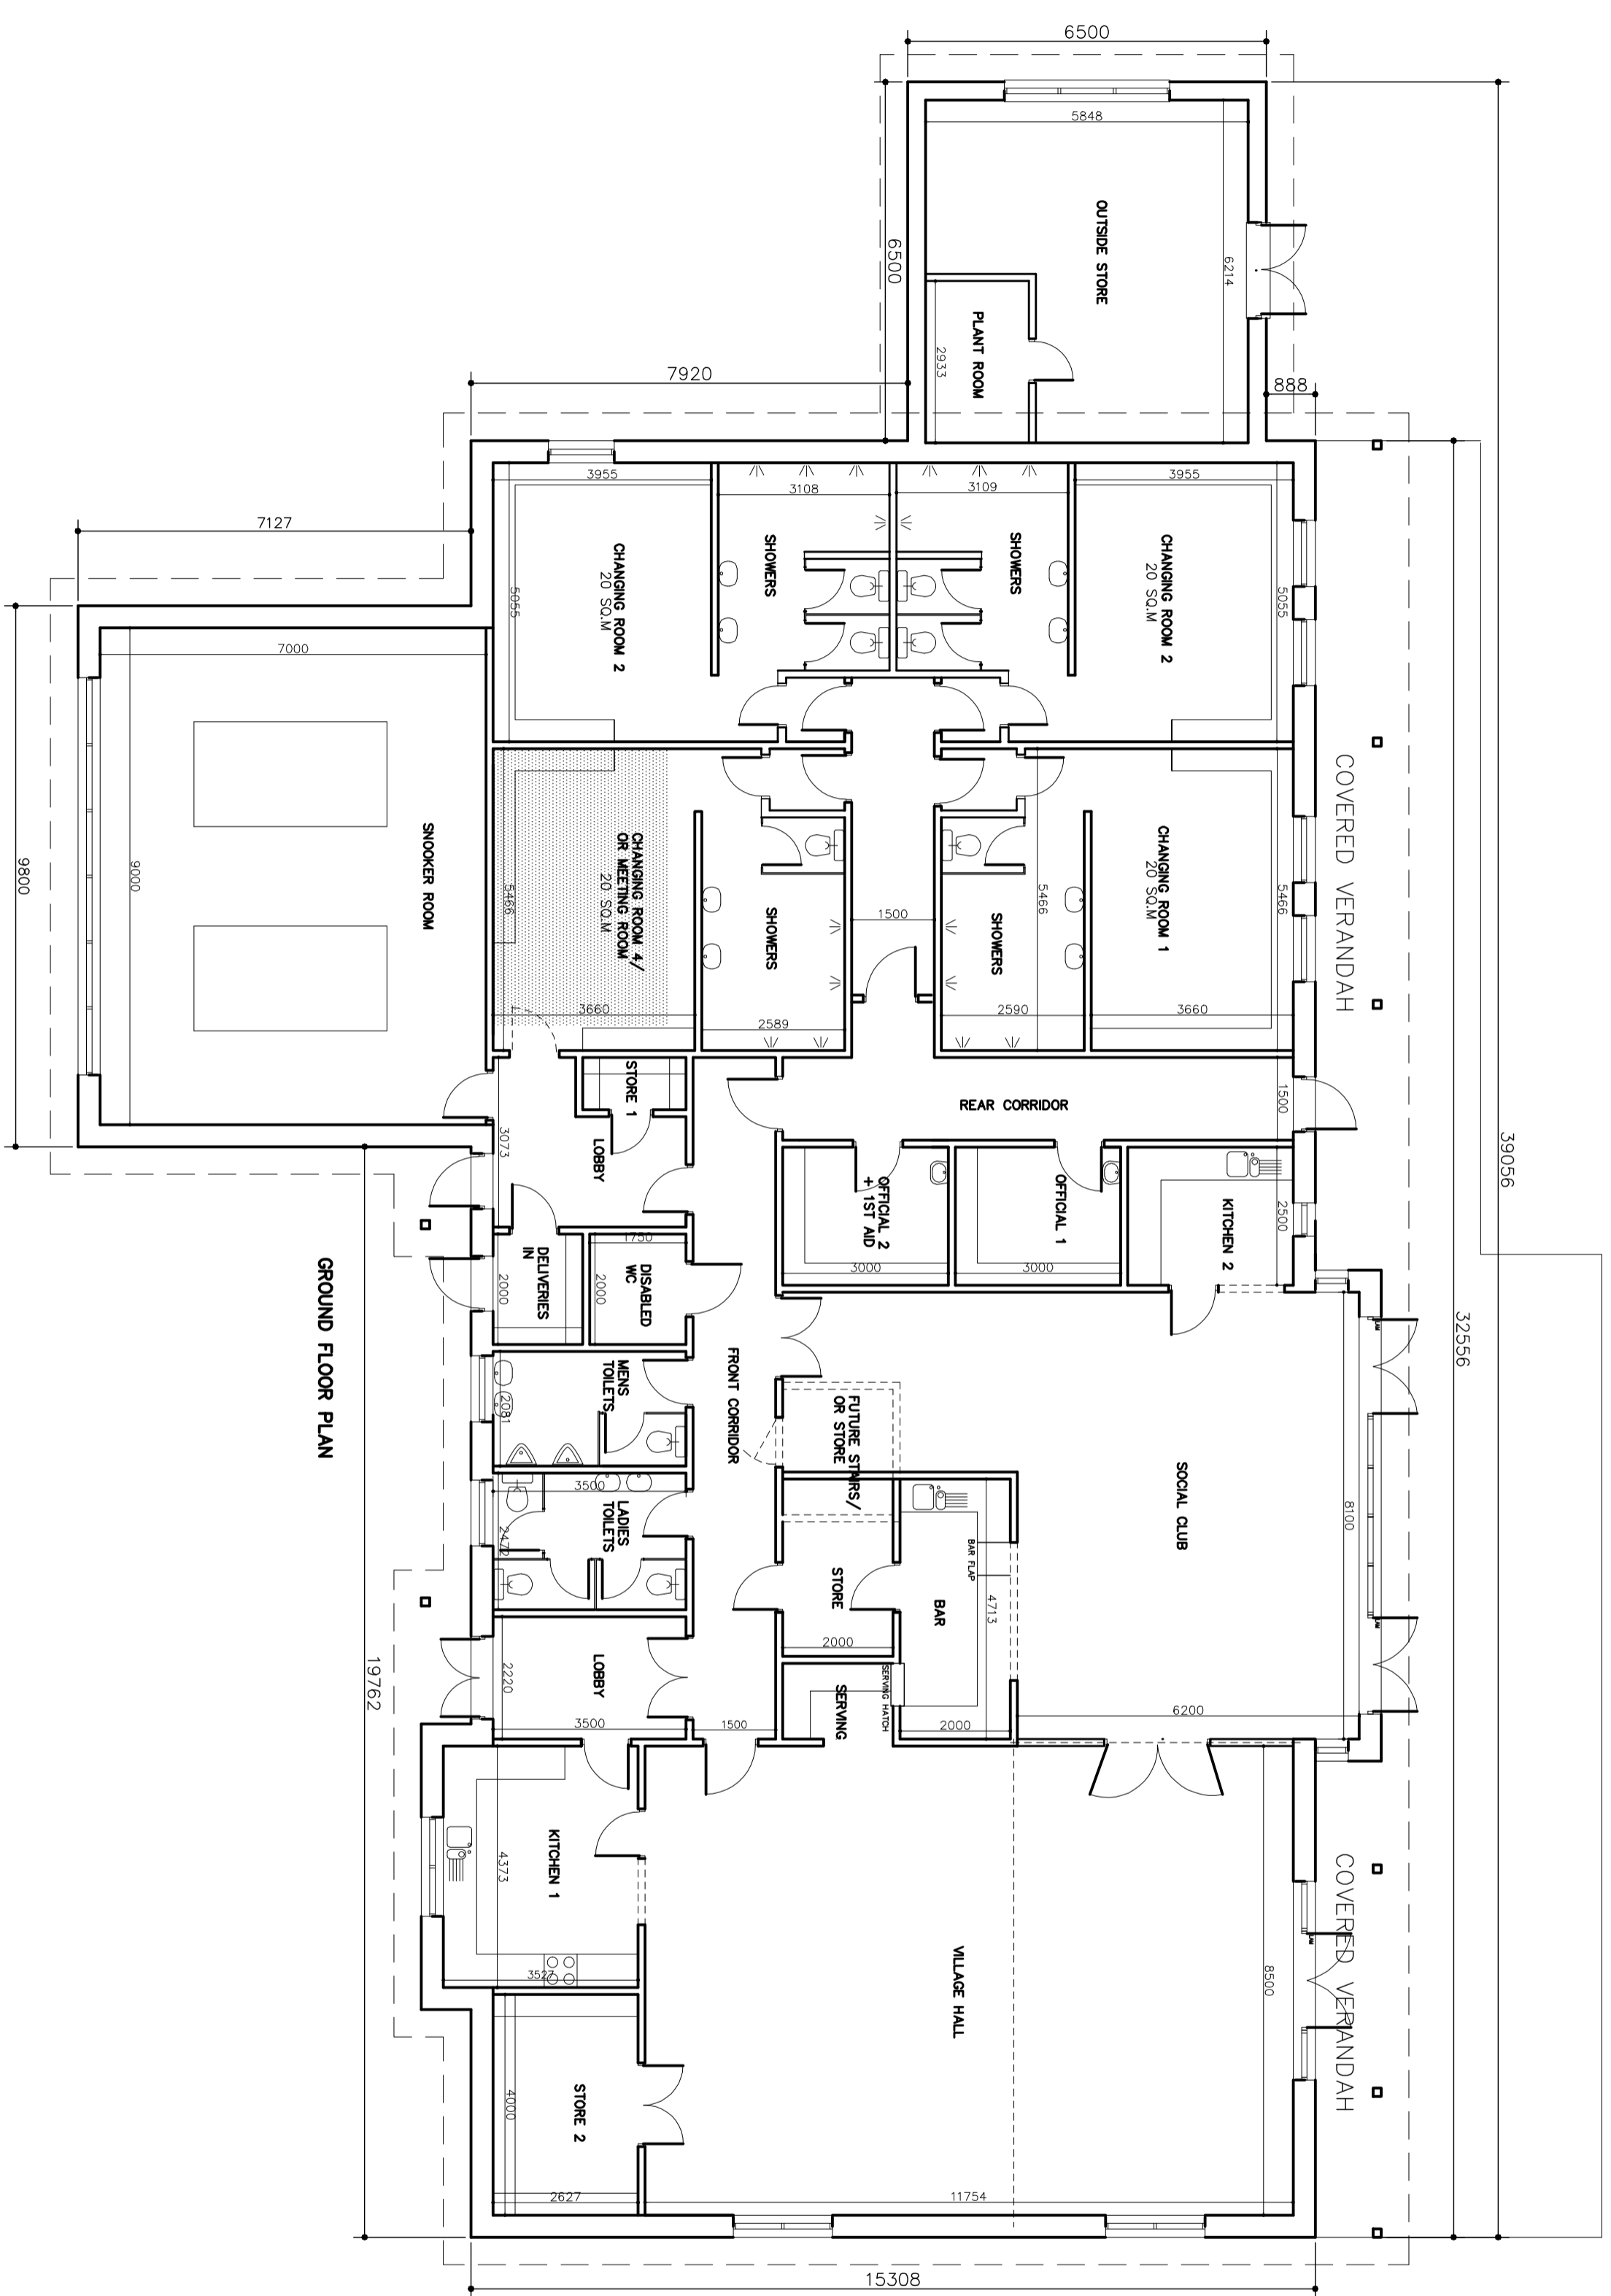

GROUND FLOOR PLAN

 

scandiahus
 SCANDIA-HUS BUSINESS PARK
 FELCOURT ROAD, FELCOURT, EAST GRINSTEAD,
 WEST SUSSEX, RH19 2LP : TEL 01342 839060

FOR ANSTY
 SITE ANSTY COMMUNITY CENTRE
 ANSTY

TITLE
**PROPOSED
 GROUND FLOOR PLAN**

C/No.	119331	O/No.		SCALE	1:100@A2
DRAWN	JW	DRAWING NUMBER	02		
DATE	3/13				

REV. C