



THIS DRAWING SHOULD BE READ IN CONJUNCTION WITH ANY OTHER RELEVANT DRAWINGS AND THE CONSTRUCTION MANUAL. THE BUILDER SHOULD CHECK ALL LEVELS AND SITE DIMENSIONS FOR WORKING CONDITIONS OF ANY DISCREPANCY **IF IN DOUBT PLEASE ASK**

© COPYRIGHT IN THIS DRAWING AND WORK EXECUTED IS AND REMAINS THE PROPERTY OF SCANDIAHUS. PERMISSION IS GRANTED TO PRODUCE COPIES OR MODIFIED DRAWINGS IN WHOLE OR IN PART FOR SUCH REPRODUCTIONS SHOULD INCLUDE THIS STATEMENT AND THE FOREGOING STANDARD


REV.	DESCRIPTION	DATE	DRN	CHK
A	MOOS	23/4/13	SW	
B	+240mm MOD. SPANELS	3/9/13	SW	

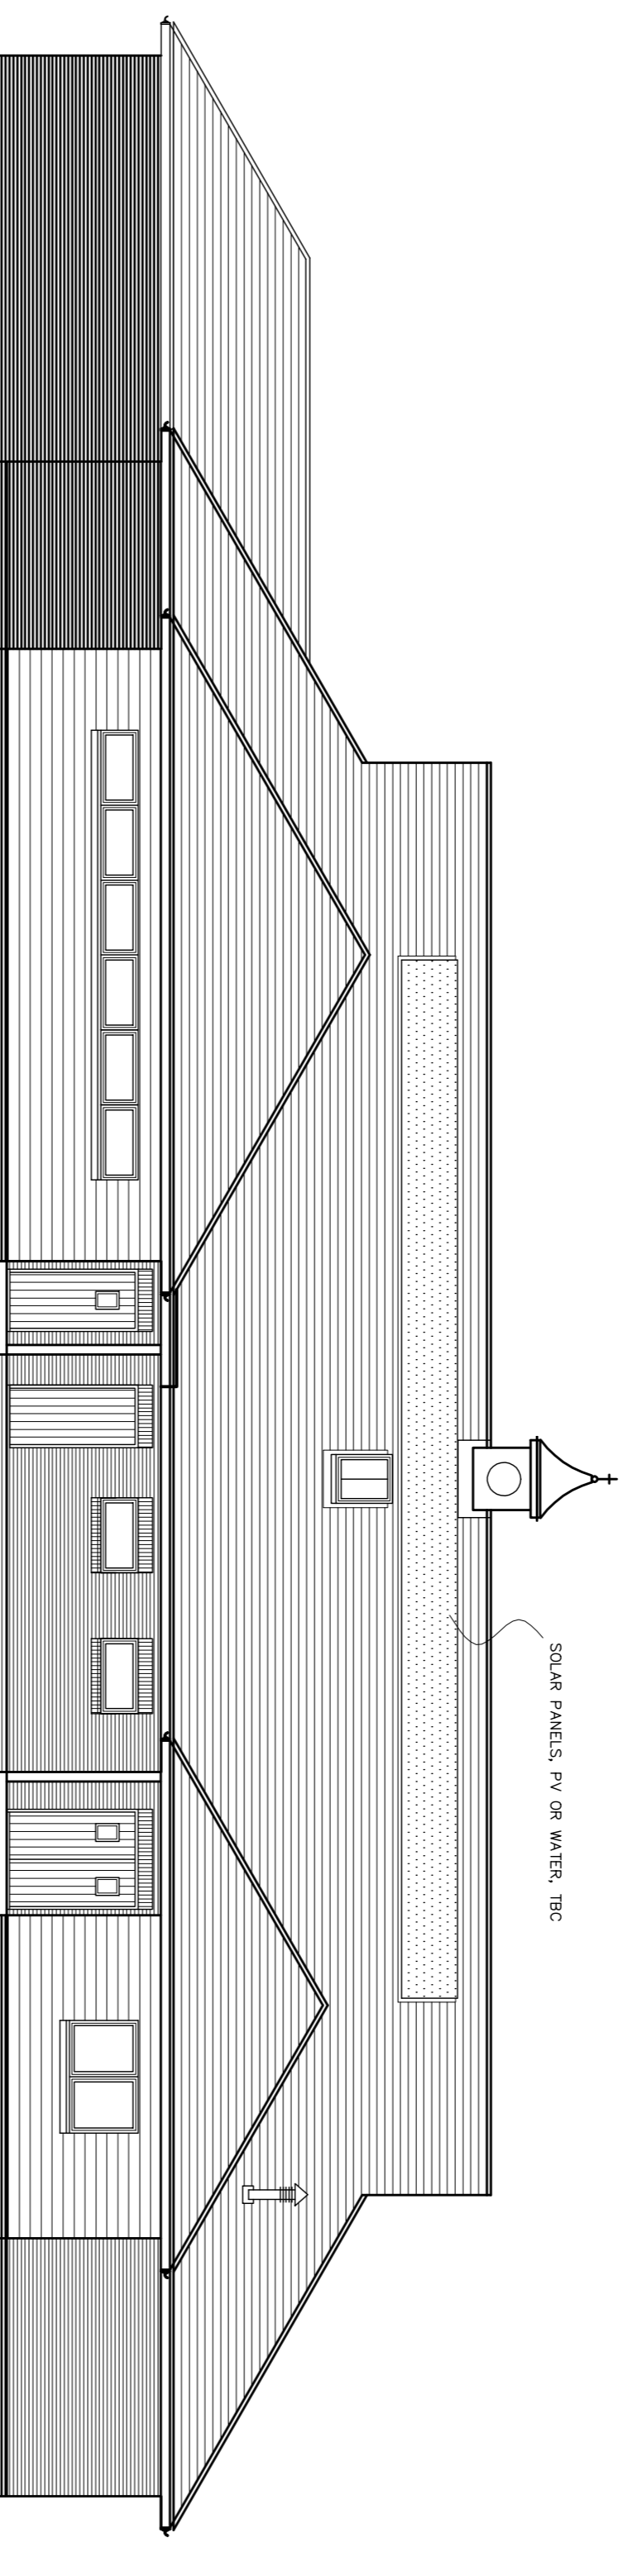


FRONT (SOUTH) ELEVATION

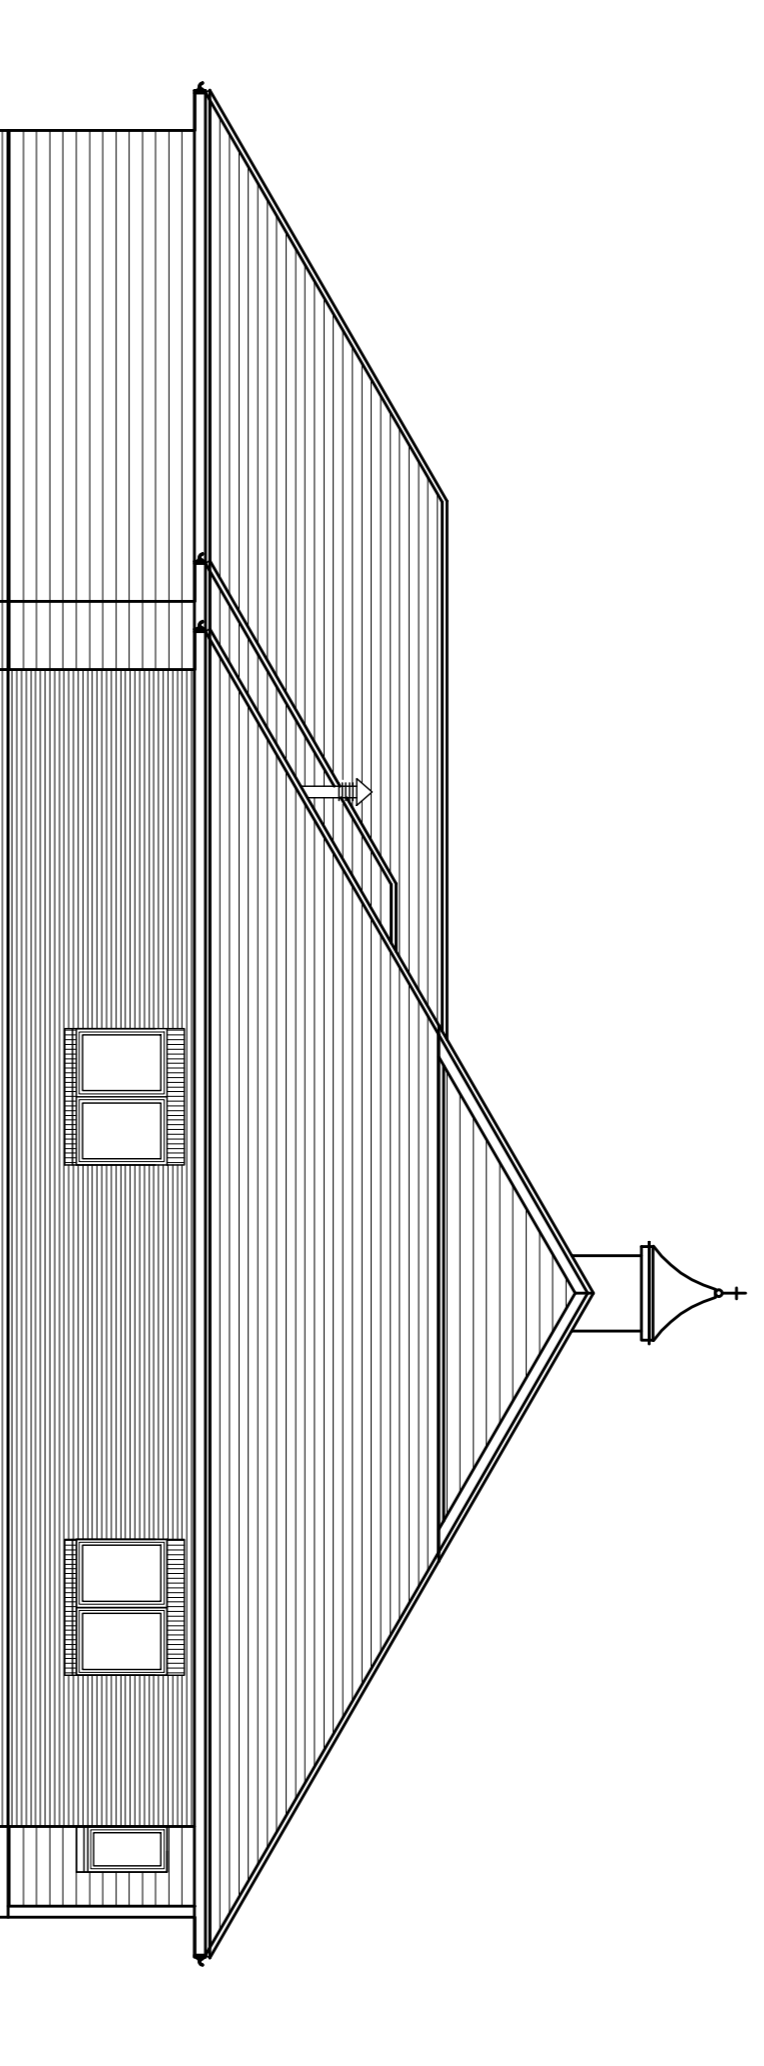

SIDE (EAST) ELEVATION

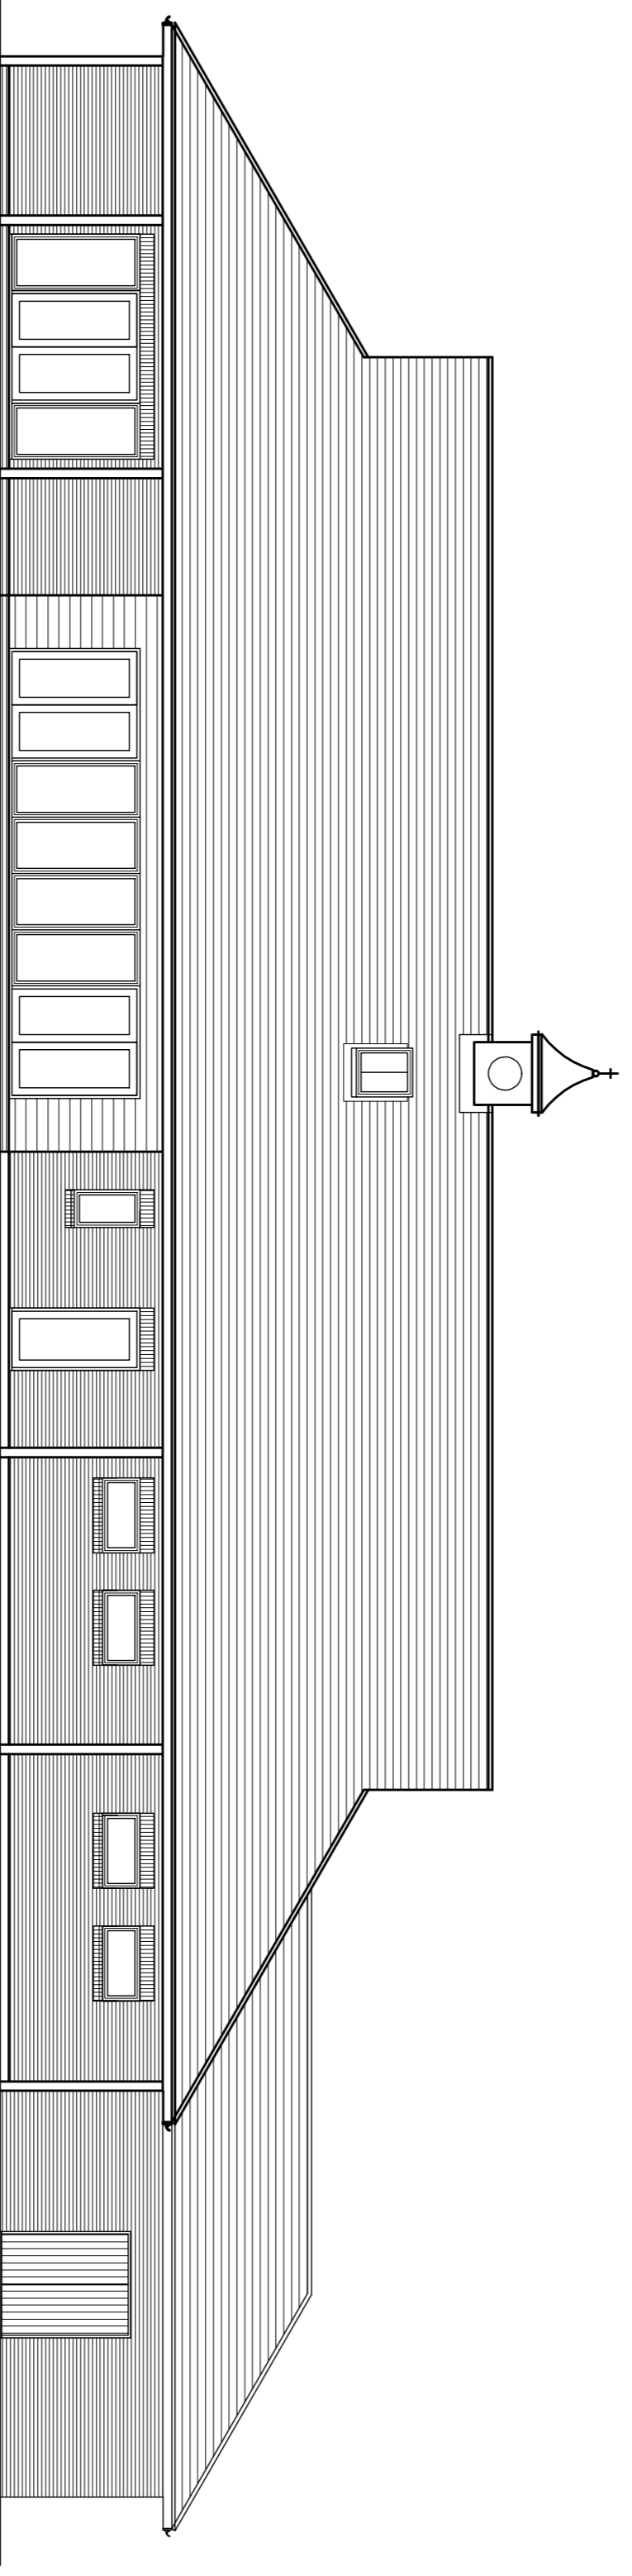

REAR (NORTH) ELEVATION

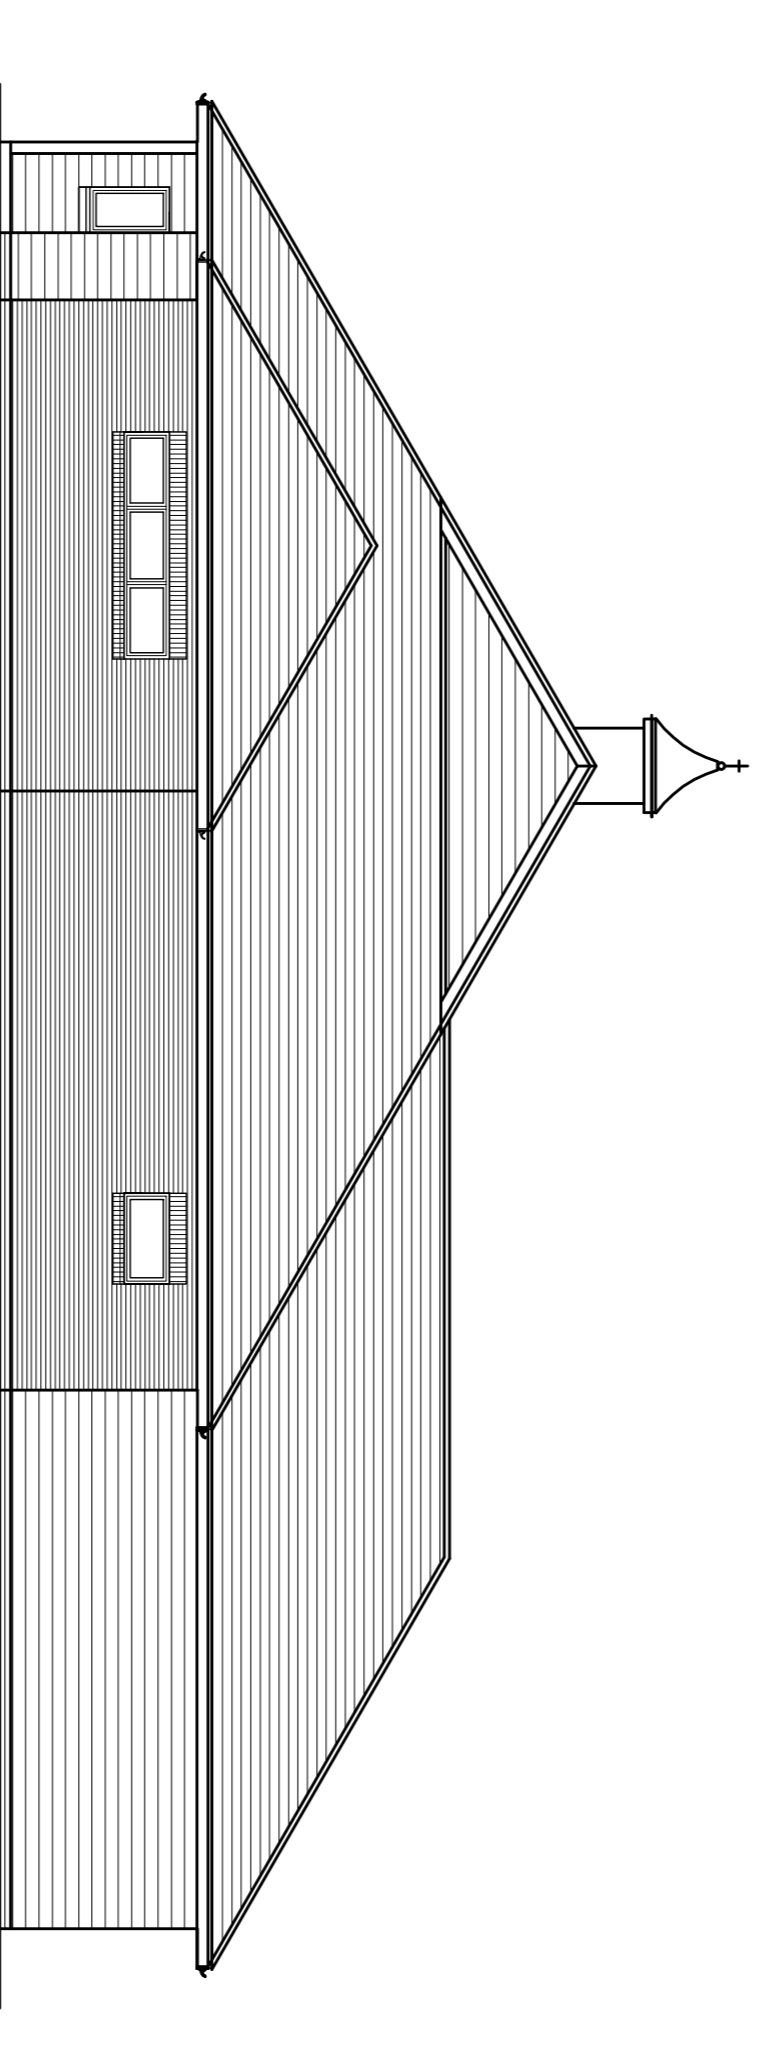

SIDE (WEST) ELEVATION

scandiahus
 SCANDIA-HUS BUSINESS PARK
 FELCOURT ROAD, FELCOURT EAST, GRINSTEAD,
 WEST SUSSEX, RH19 2LP : TEL 01342 839060

FOR ANSTY
 ANSTY COMMUNITY CENTRE

TITLE
**PROPOSED
 ELEVATIONS**

C/No.	O/No.	SCALE
119331		1/100@A1
DRAWN SW		DRAWING NUMBER 04
DATE 26/3/13		REV B

